


160mm WIDE BEAMS UNDER DOMESTIC DWELLING FLOOR SLABS
 300mm WIDE BEAMS UNDER LOAD BEARING (DOMESTIC DWELLING) WALLS & GARAGE FLOOR SLABS

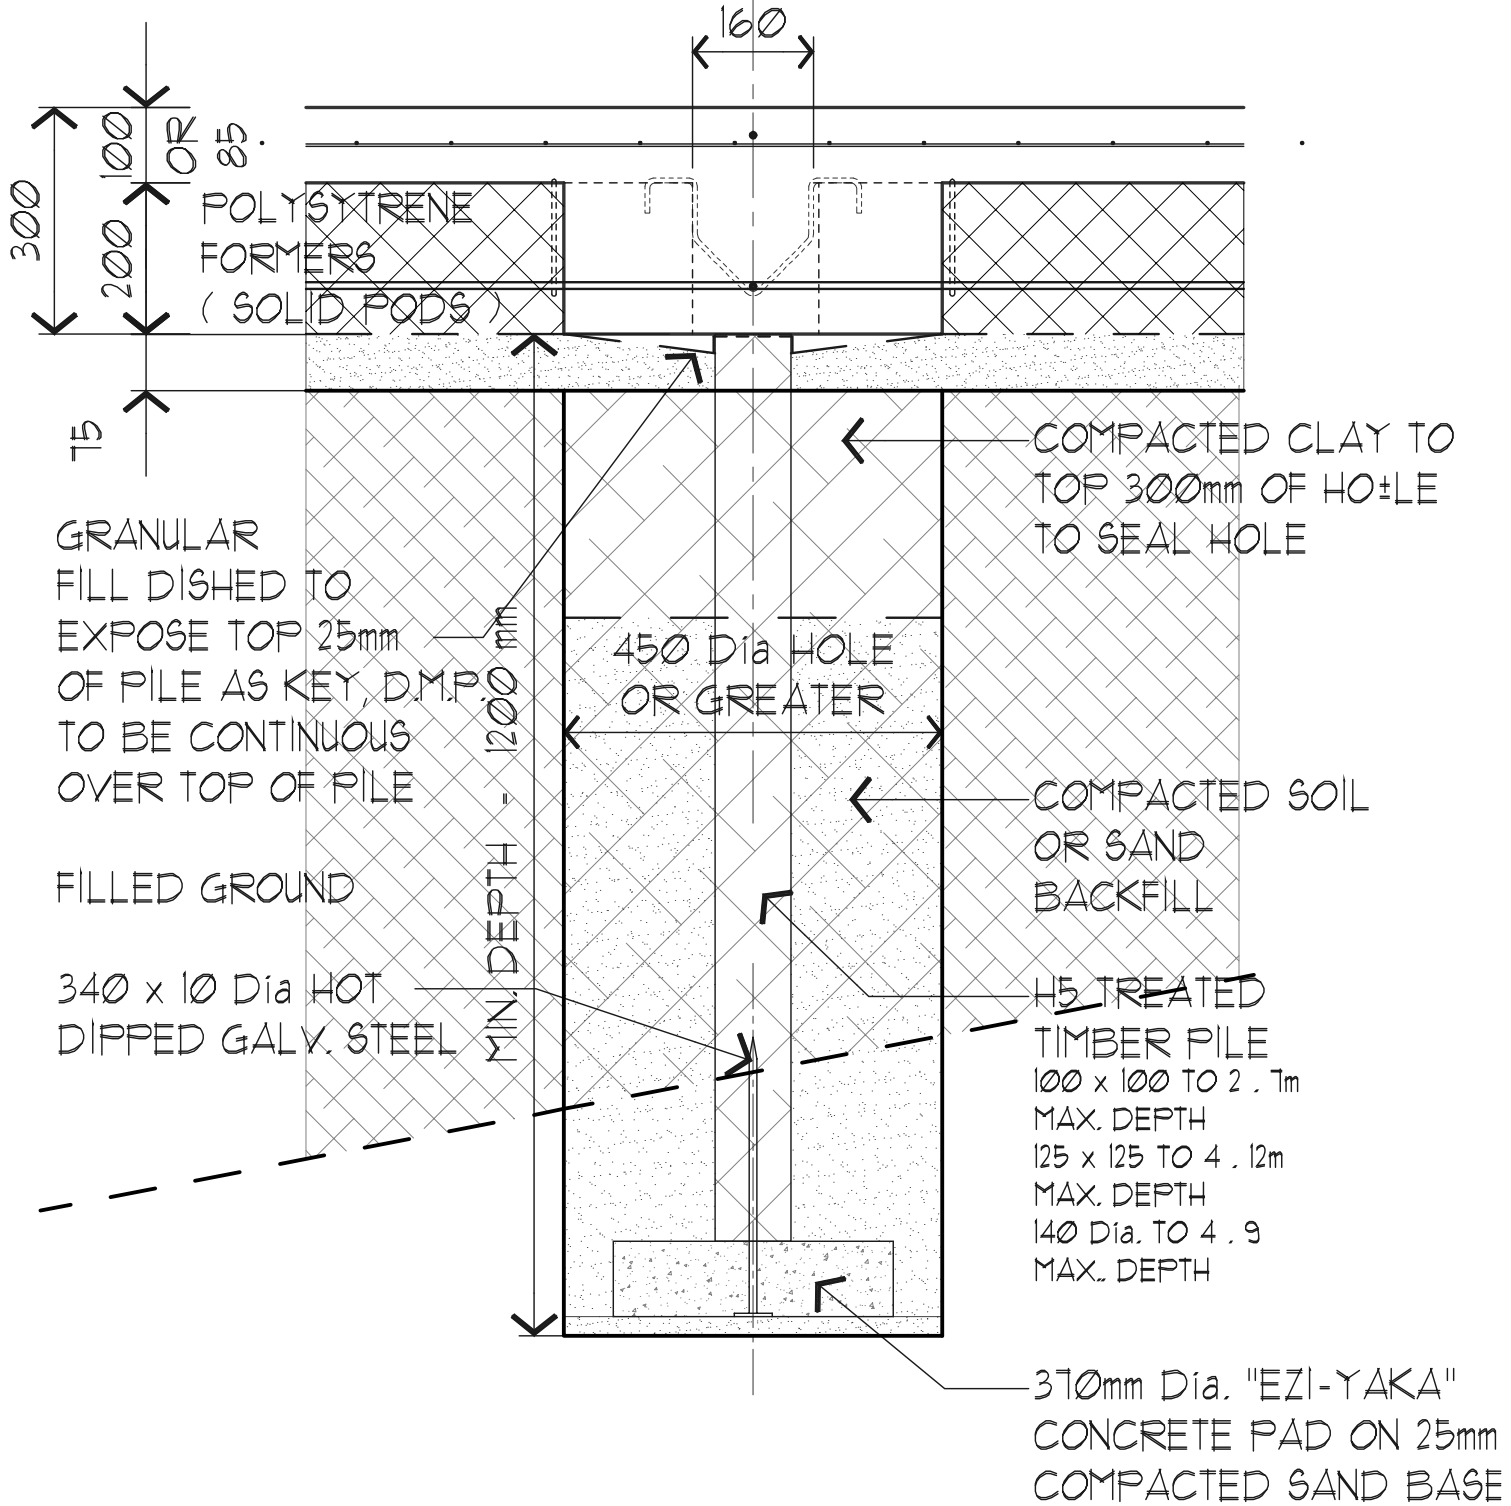

JOB TITLE :
"STUNNA" CONQRA RAFT TYPE FLOOR COMPONENTS
 ..
 ..

SHEET TITLE :

 A foundation for better building
 Email - info@conqra.com

DESIGN J.N.B.
 DRAWN J.N.B.
 JOB No **555**
 SCALE **1:10**
 DATE **15-03-2014**
 SHEET No **12**
 REV **C**