


## STEP # 1

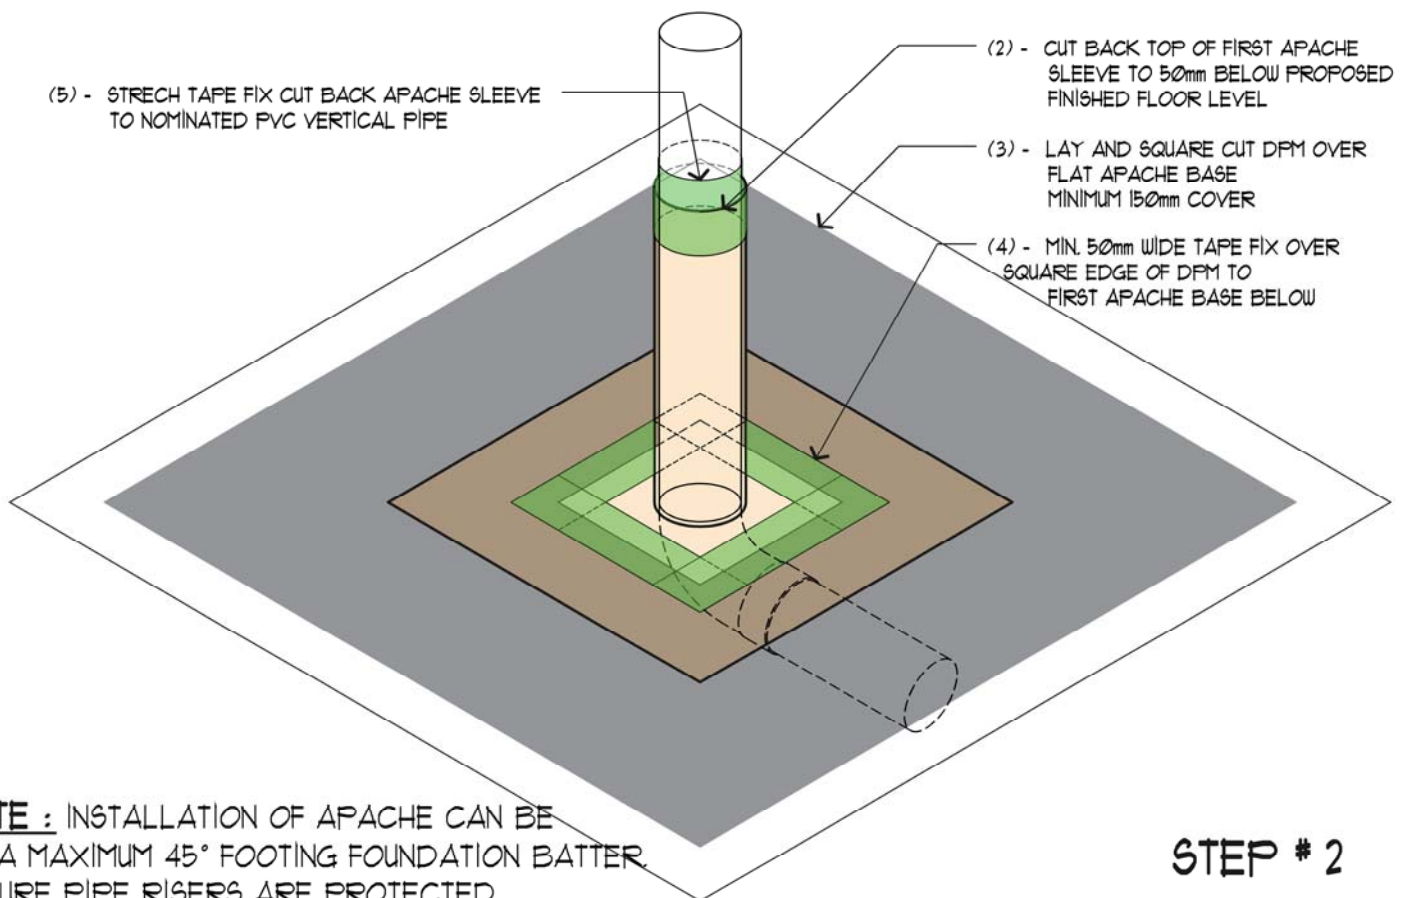

## STEP # 2

**NOTE :** INSTALLATION OF APACHE CAN BE ON A MAXIMUM 45° FOOTING FOUNDATION BATTER. ENSURE PIPE RISERS ARE PROTECTED AS SHOWN TO 50mm BELOW PROPOSED FFL

JOB TITLE :

**CONQRA "APACHE" INSTALLATION  
GUIDE FOR SLAB PENETRATIONS**

SHEET TITLE :

**CONQRA**  
BUILDING SYSTEMS  
Email - info@conqra.com

DESIGN

J.N.B.

DRAWN

J.N.B.

JOB No

**555**

SCALE

**1:5**

DATE

25-05-2023

SHEET No

**16-B**

REV

-